

- GRATING**
- A - CAST IRON (PHX)
 - B - DUCTILE IRON (PHX)
 - J - BRONZE (P)
 - Z - NONE
- BAR GRATING**
- C - GALVANIZED STEEL (PHX)
 - D - STAINLESS STEEL (PH)
 - E - FIBERGLASS (P)
- SOLID COVER**
- F - GALVANIZED STEEL (PHX)
 - G - STAINLESS STEEL (PH)
 - H - FIBERGLASS (P)

COVER/GRATE STYLE


- LOAD RATING**
- P - PEDESTRIAN DUTY
 - H - HEAVY DUTY (H20)
 - X - EXTRA HEAVY DUTY (H40)

- A - GALVANIZED STEEL
- B - STAINLESS STEEL
- C - HD POLYETHYLENE
- D - POLYPROPYLENE
- E - FIBERGLASS
- Z - NONE

FRAME/BASIN STYLE

- SC - STAINLESS STEEL SCREEN
- BD - BOLT DOWN GRATE/COVER
- VP - VANDAL PROOF
- AD - ADA APPROVED
- ZZ - NONE

OPTIONS

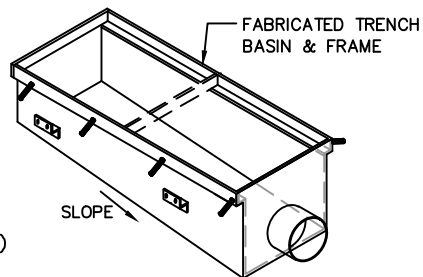


MODEL NUMBER

MODEL NUMBER: TG-X X X XX XXXX XX XX


COVER/GRATE STYLE
LOAD RATING
FRAME/BASIN STYLE

OPTIONS
(TG) TW+2"
LENGTH (L) in
WIDTH (TW) in

*** SPECIFIED BY CUSTOMER ***

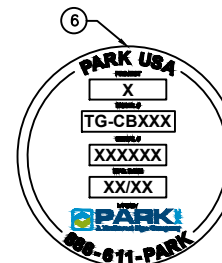

NAME PLATE

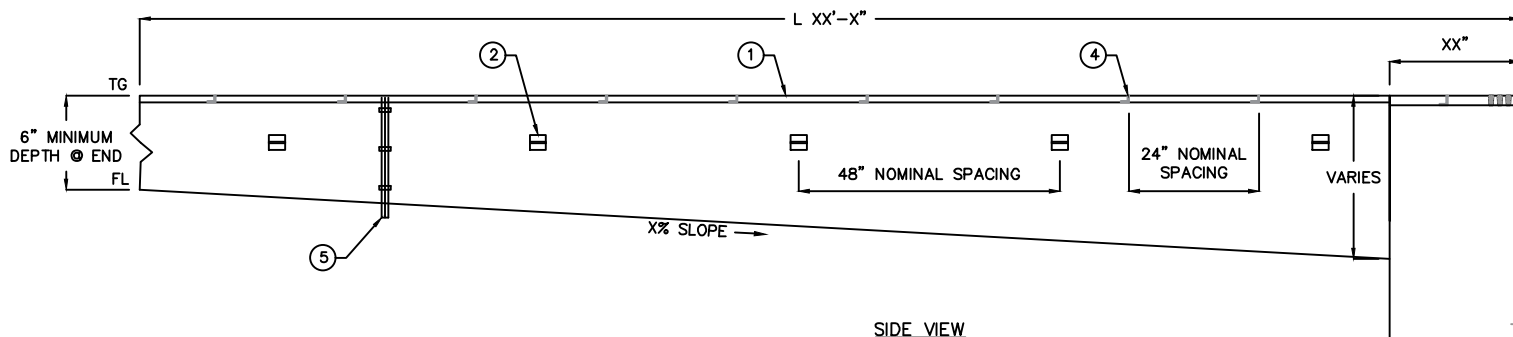

SIDE VIEW

END VIEW

SECTIONAL TRENCH
GRATING OR COVER

STEEL ANCHOR
EMBED (TYP)

ISOMETRIC VIEW

CONCRETE TRENCH
(BY OTHERS)
TRENCH BASIN
AND FRAME
TRENCH WIDTH

KEYED NOTES		
MARK	QTY	DESCRIPTION
1	-	XX"W GRATING W/ XX"W TRENCH OPENING, X" THK, X' LONG
2	-	LEVELING BRACKETS (AS REQ'D)
3	-	SOLID COVER
4	-	REMOVEABLE WALL SUPPORTS (AS REQ'D)
5	-	BOLTED SECTIONS (TYP)
6	1	PREFABRICATED TRENCH SYSTEM MFG: ParkUSA 888-611-PARK WWW.PARKUSA.COM MODEL: TG-CB



© ParkUSA. ALL RIGHTS RESERVED.



PREFABRICATED TRENCH SYSTEM
MODEL TG-CB

PM	PC	DRN	ENG	DWG. NO.	REV.
.	.	.	.	TG-CB	A
DATE	2023				